


Attachment 33 – IT Closets Plan and Pictures

AS-BUILT

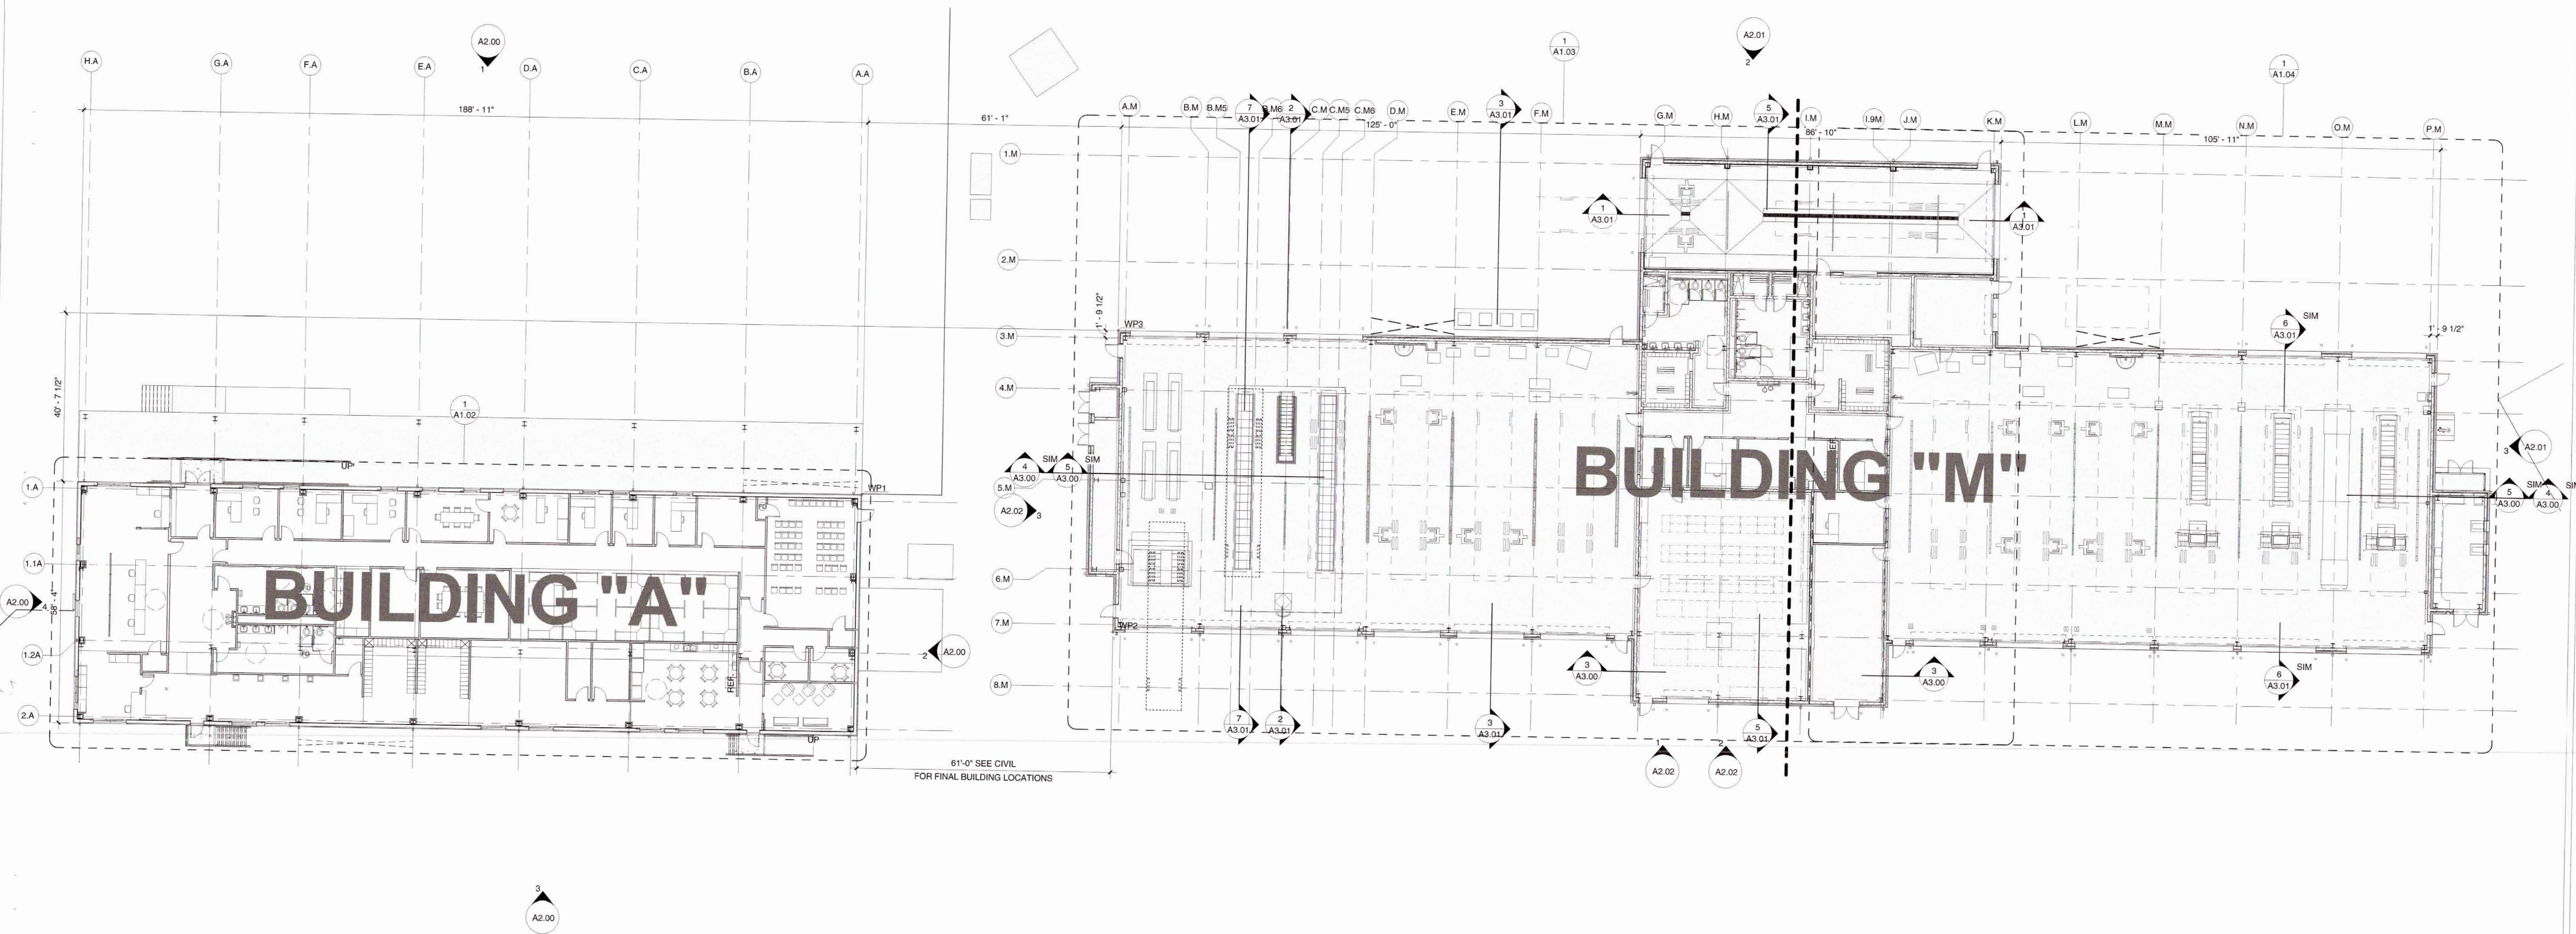

1 BUILDING A & M - OVERALL PLAN
A1.01 1/16" = 1'-0"

LEGEND


- WP1 BUILDING ANCHOR POINT - BUILDING A - WP1
WP2 BUILDING ANCHOR POINT - BUILDING M - WP2
WP3 BUILDING ANCHOR POINT - BUILDING M - WP3

GENERAL NOTES

- COORD. WITH CIVIL FINAL BUILDING LOCATIONS, AND ANCHOR WORK POINTS
- COORD. WITH MEP EXTERIOR EYEWASH COMBO SHOWER LOCATION AND SERVICES
- COORD. WITH CIVIL FINAL LIMITS FOR FENCING AND SITE GATING
- SEE FUEL ISLAND DRAWINGS FOR FUEL ISLAND DESIGN
- COORD. WITH CIVIL ALL EXTERIOR CONCRETE PADS FOR MECHANICAL EQUIPMENT, GARBAGE PAD, TRANSFORMER PADS AS PER DESIGN

SHEET SPECIFIC NOTES

KEY PLAN

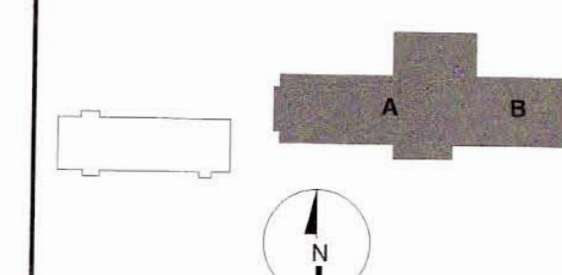

REVISIONS

NO. DATE

1 05/19/2015

S&W
ARCHITECTURE
ENGINEERING
INTERIORS

STEVENS WILKINSON
100 PEACHTREE ST. NW,
SUITE 2500
ATLANTA, GA 30303
P 404.521.8888 F 404.521.8204
WWW.STEVENS-WILKINSON.COM

DATE: 05/19/2015

COMMENTS: 1. SEE ALL OTHERS FOR CONSTRUCTION. ALL
DIMENSIONS ARE TO FACE UNLESS OTHERWISE NOTED.
2. SEE ALL OTHERS FOR CONSTRUCTION. ALL
DIMENSIONS ARE TO FACE UNLESS OTHERWISE NOTED.
3. SEE ALL OTHERS FOR CONSTRUCTION. ALL
DIMENSIONS ARE TO FACE UNLESS OTHERWISE NOTED.

GRTA South Xpress Maintenance Facility
5250 FRONTAGE ROAD, FOREST PARK, GEORGIA
GEORGIA REGIONAL TRANSPORTATION AUTHORITY
245 PEACHTREE CENTER AVENUE, NE, SUITE 400
ATLANTA, GEORGIA 30303-1223



BUILDING - A AND BUILDING - M -
OVERALL FLOOR PLAN

ARC
BP
GRTA-002

A1.01

CONFORMED SET 05.03.2016











